

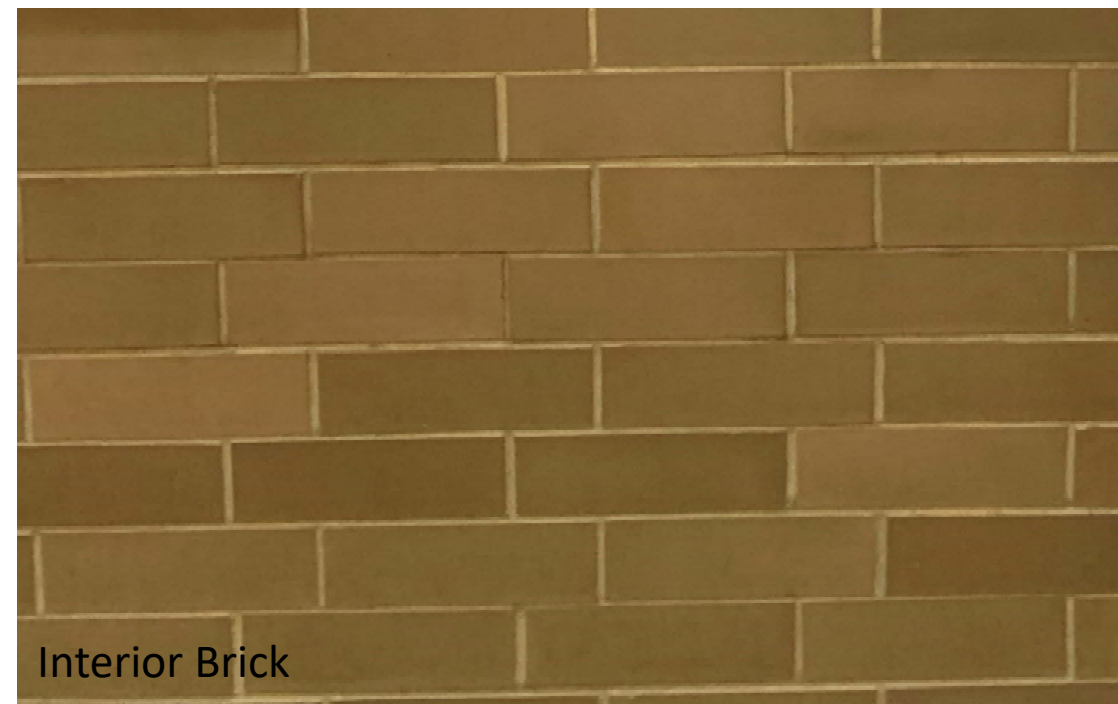


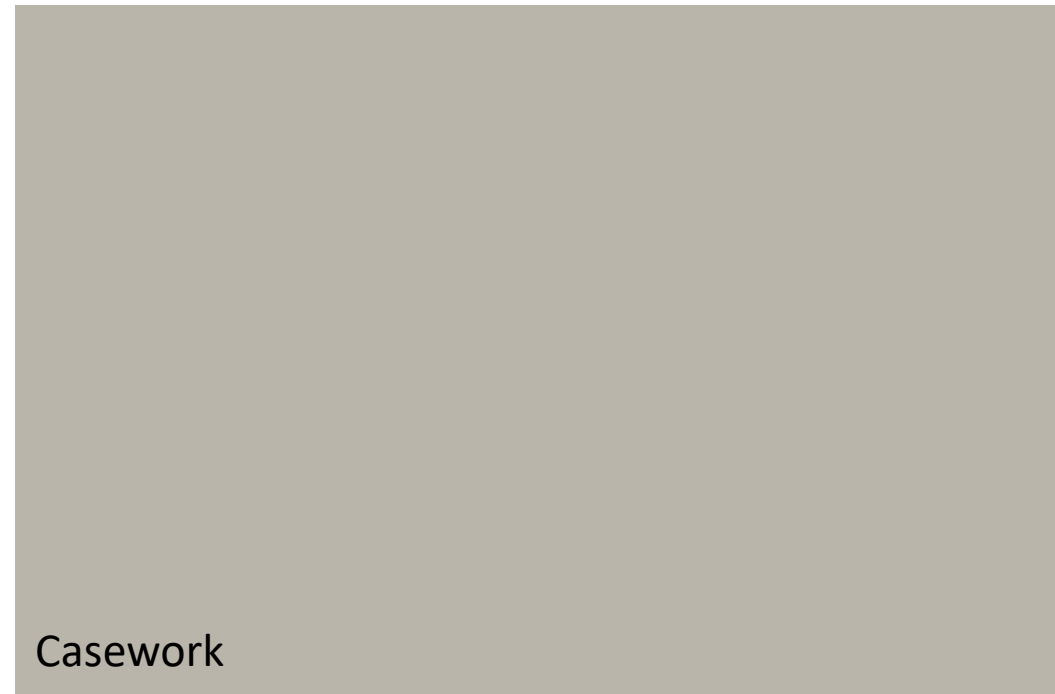

Finish Meeting


04/15/2022

Existing Finishes to Remain

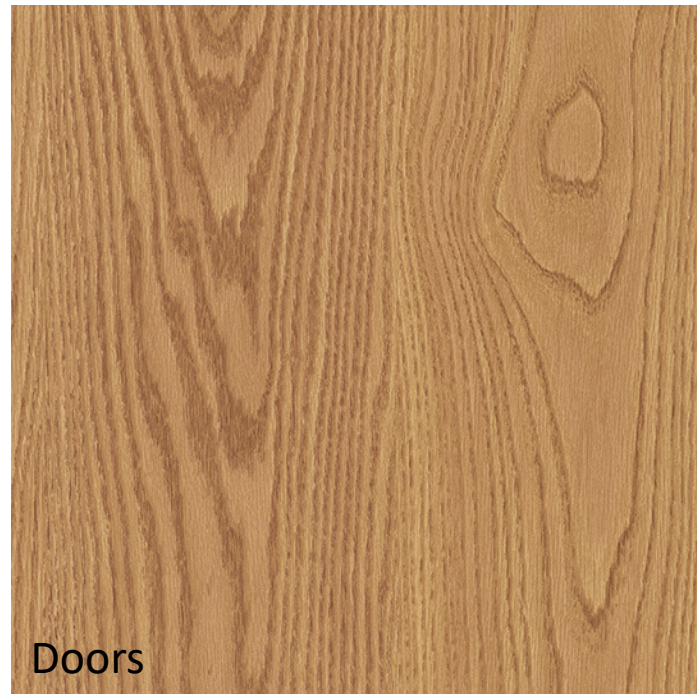


Rendered Floorplan

Milliken

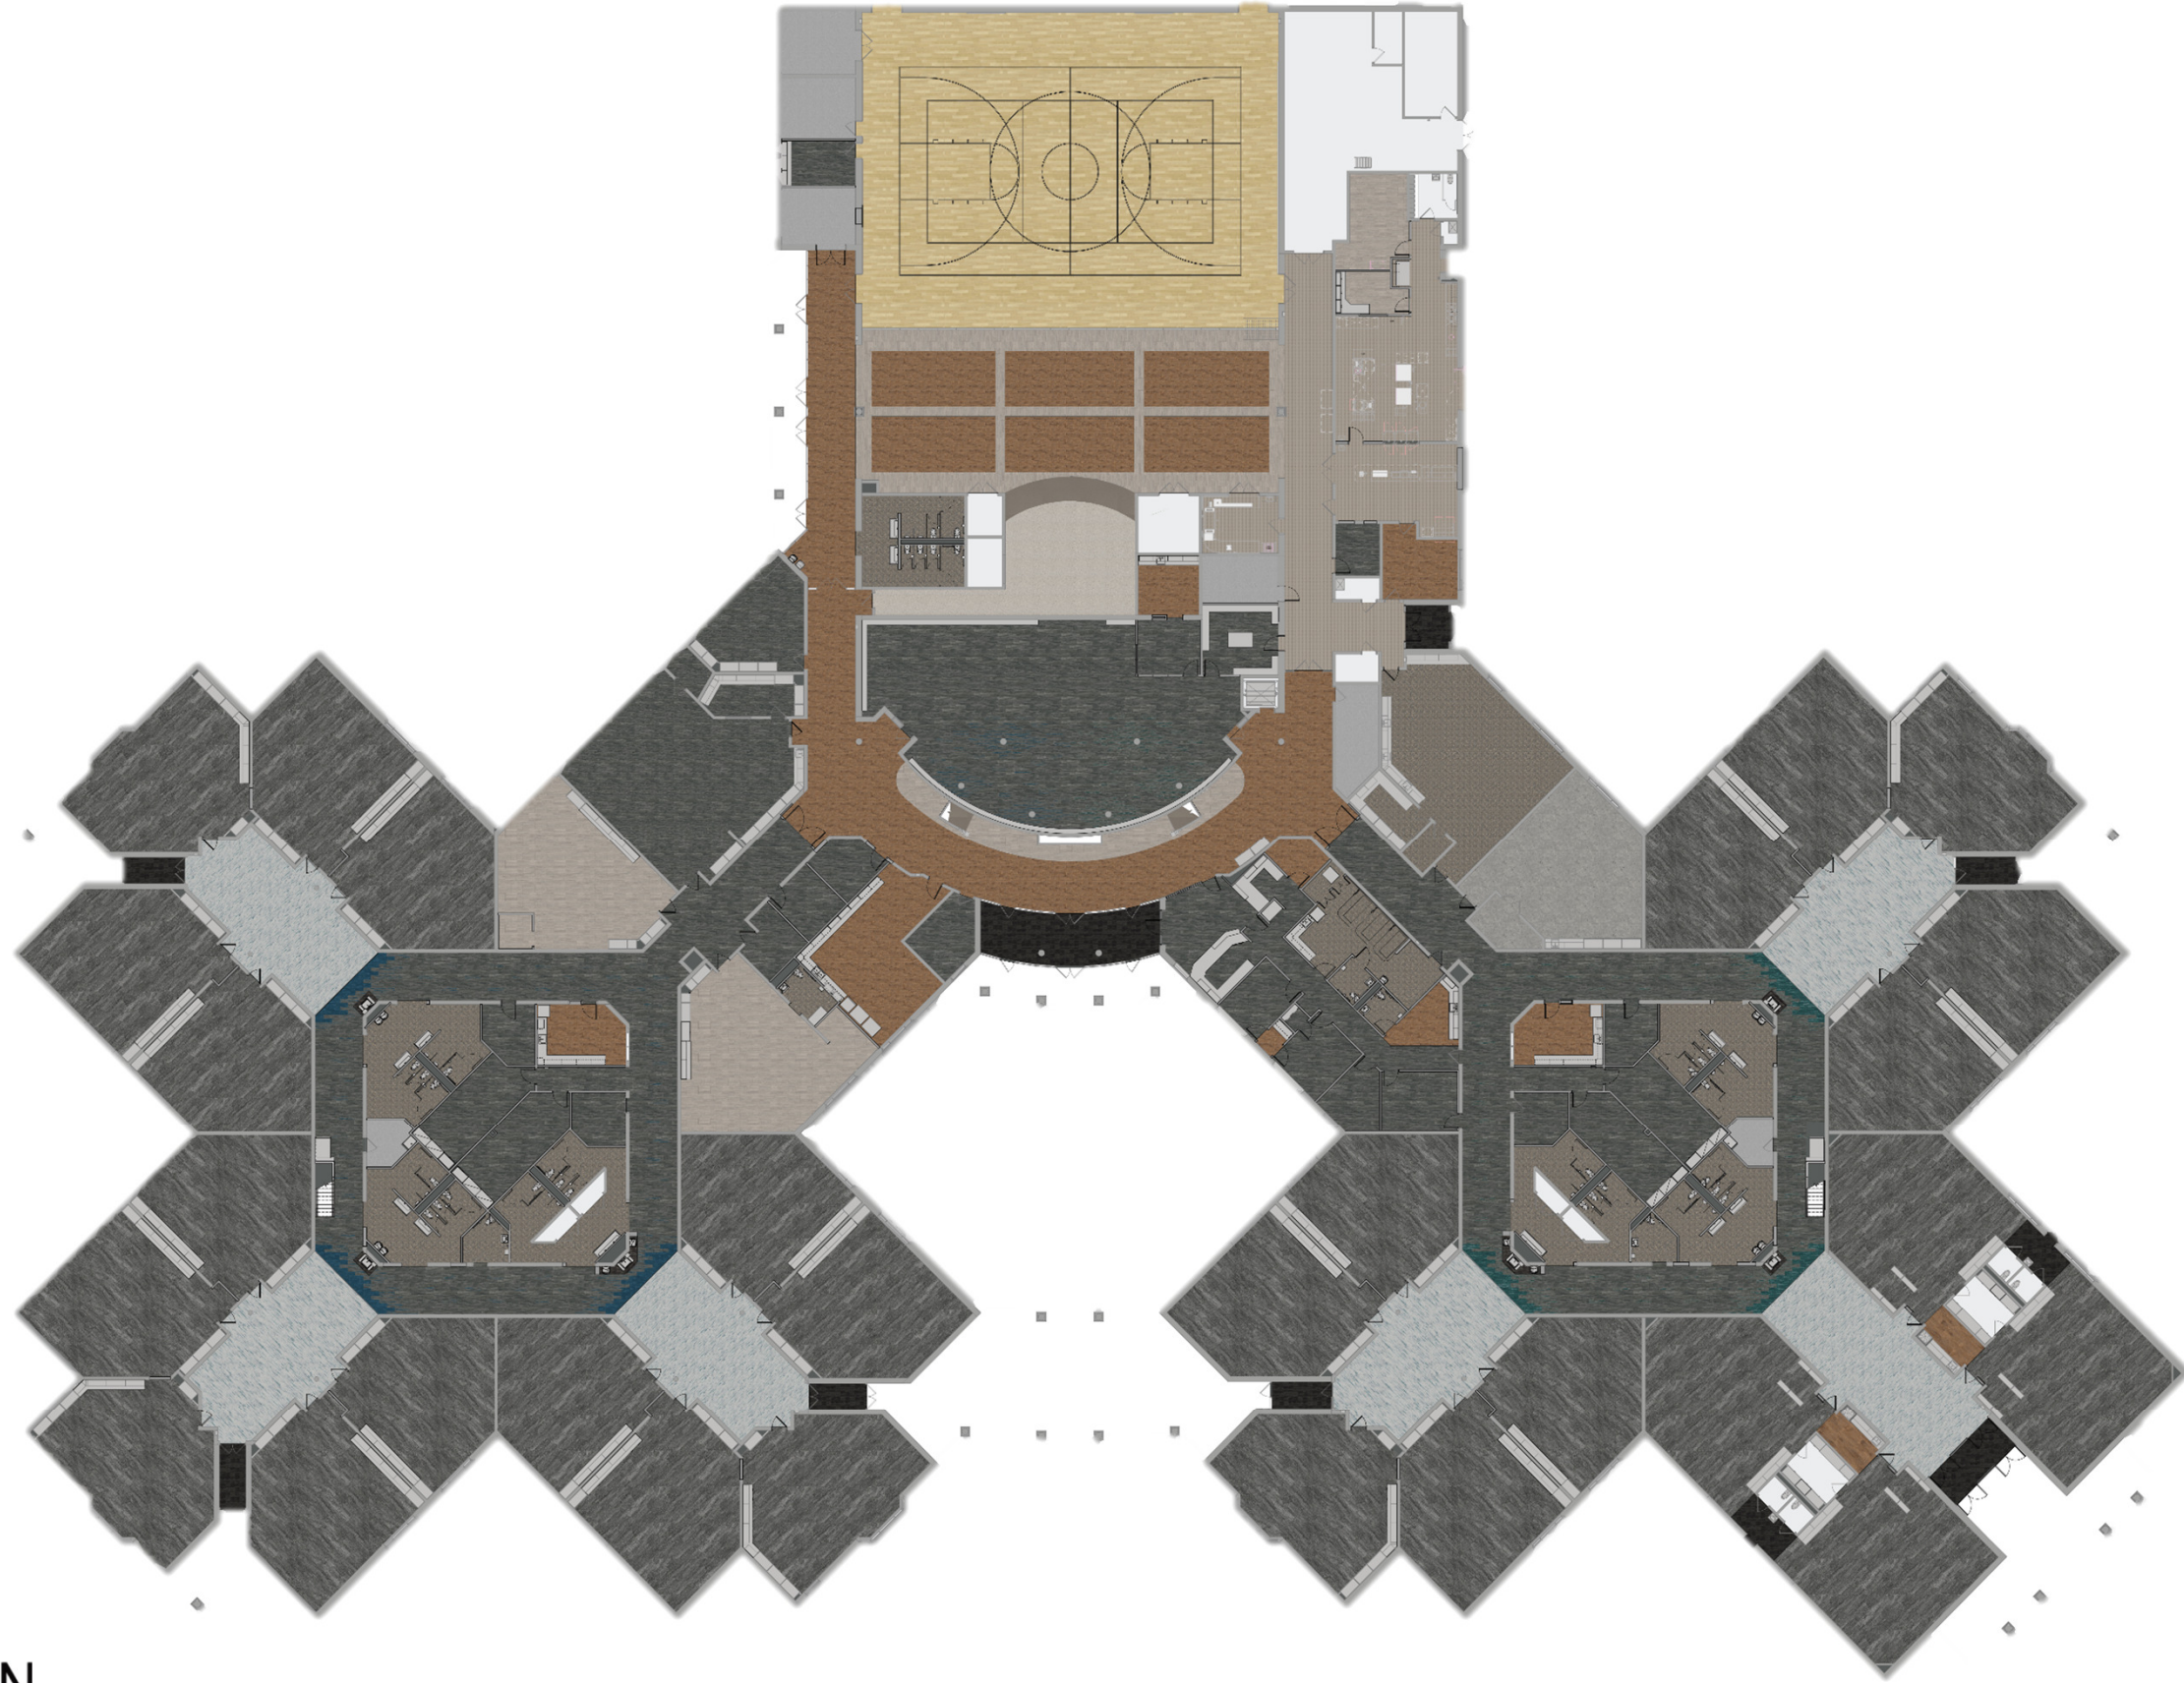

Rendered Floorplan Interface

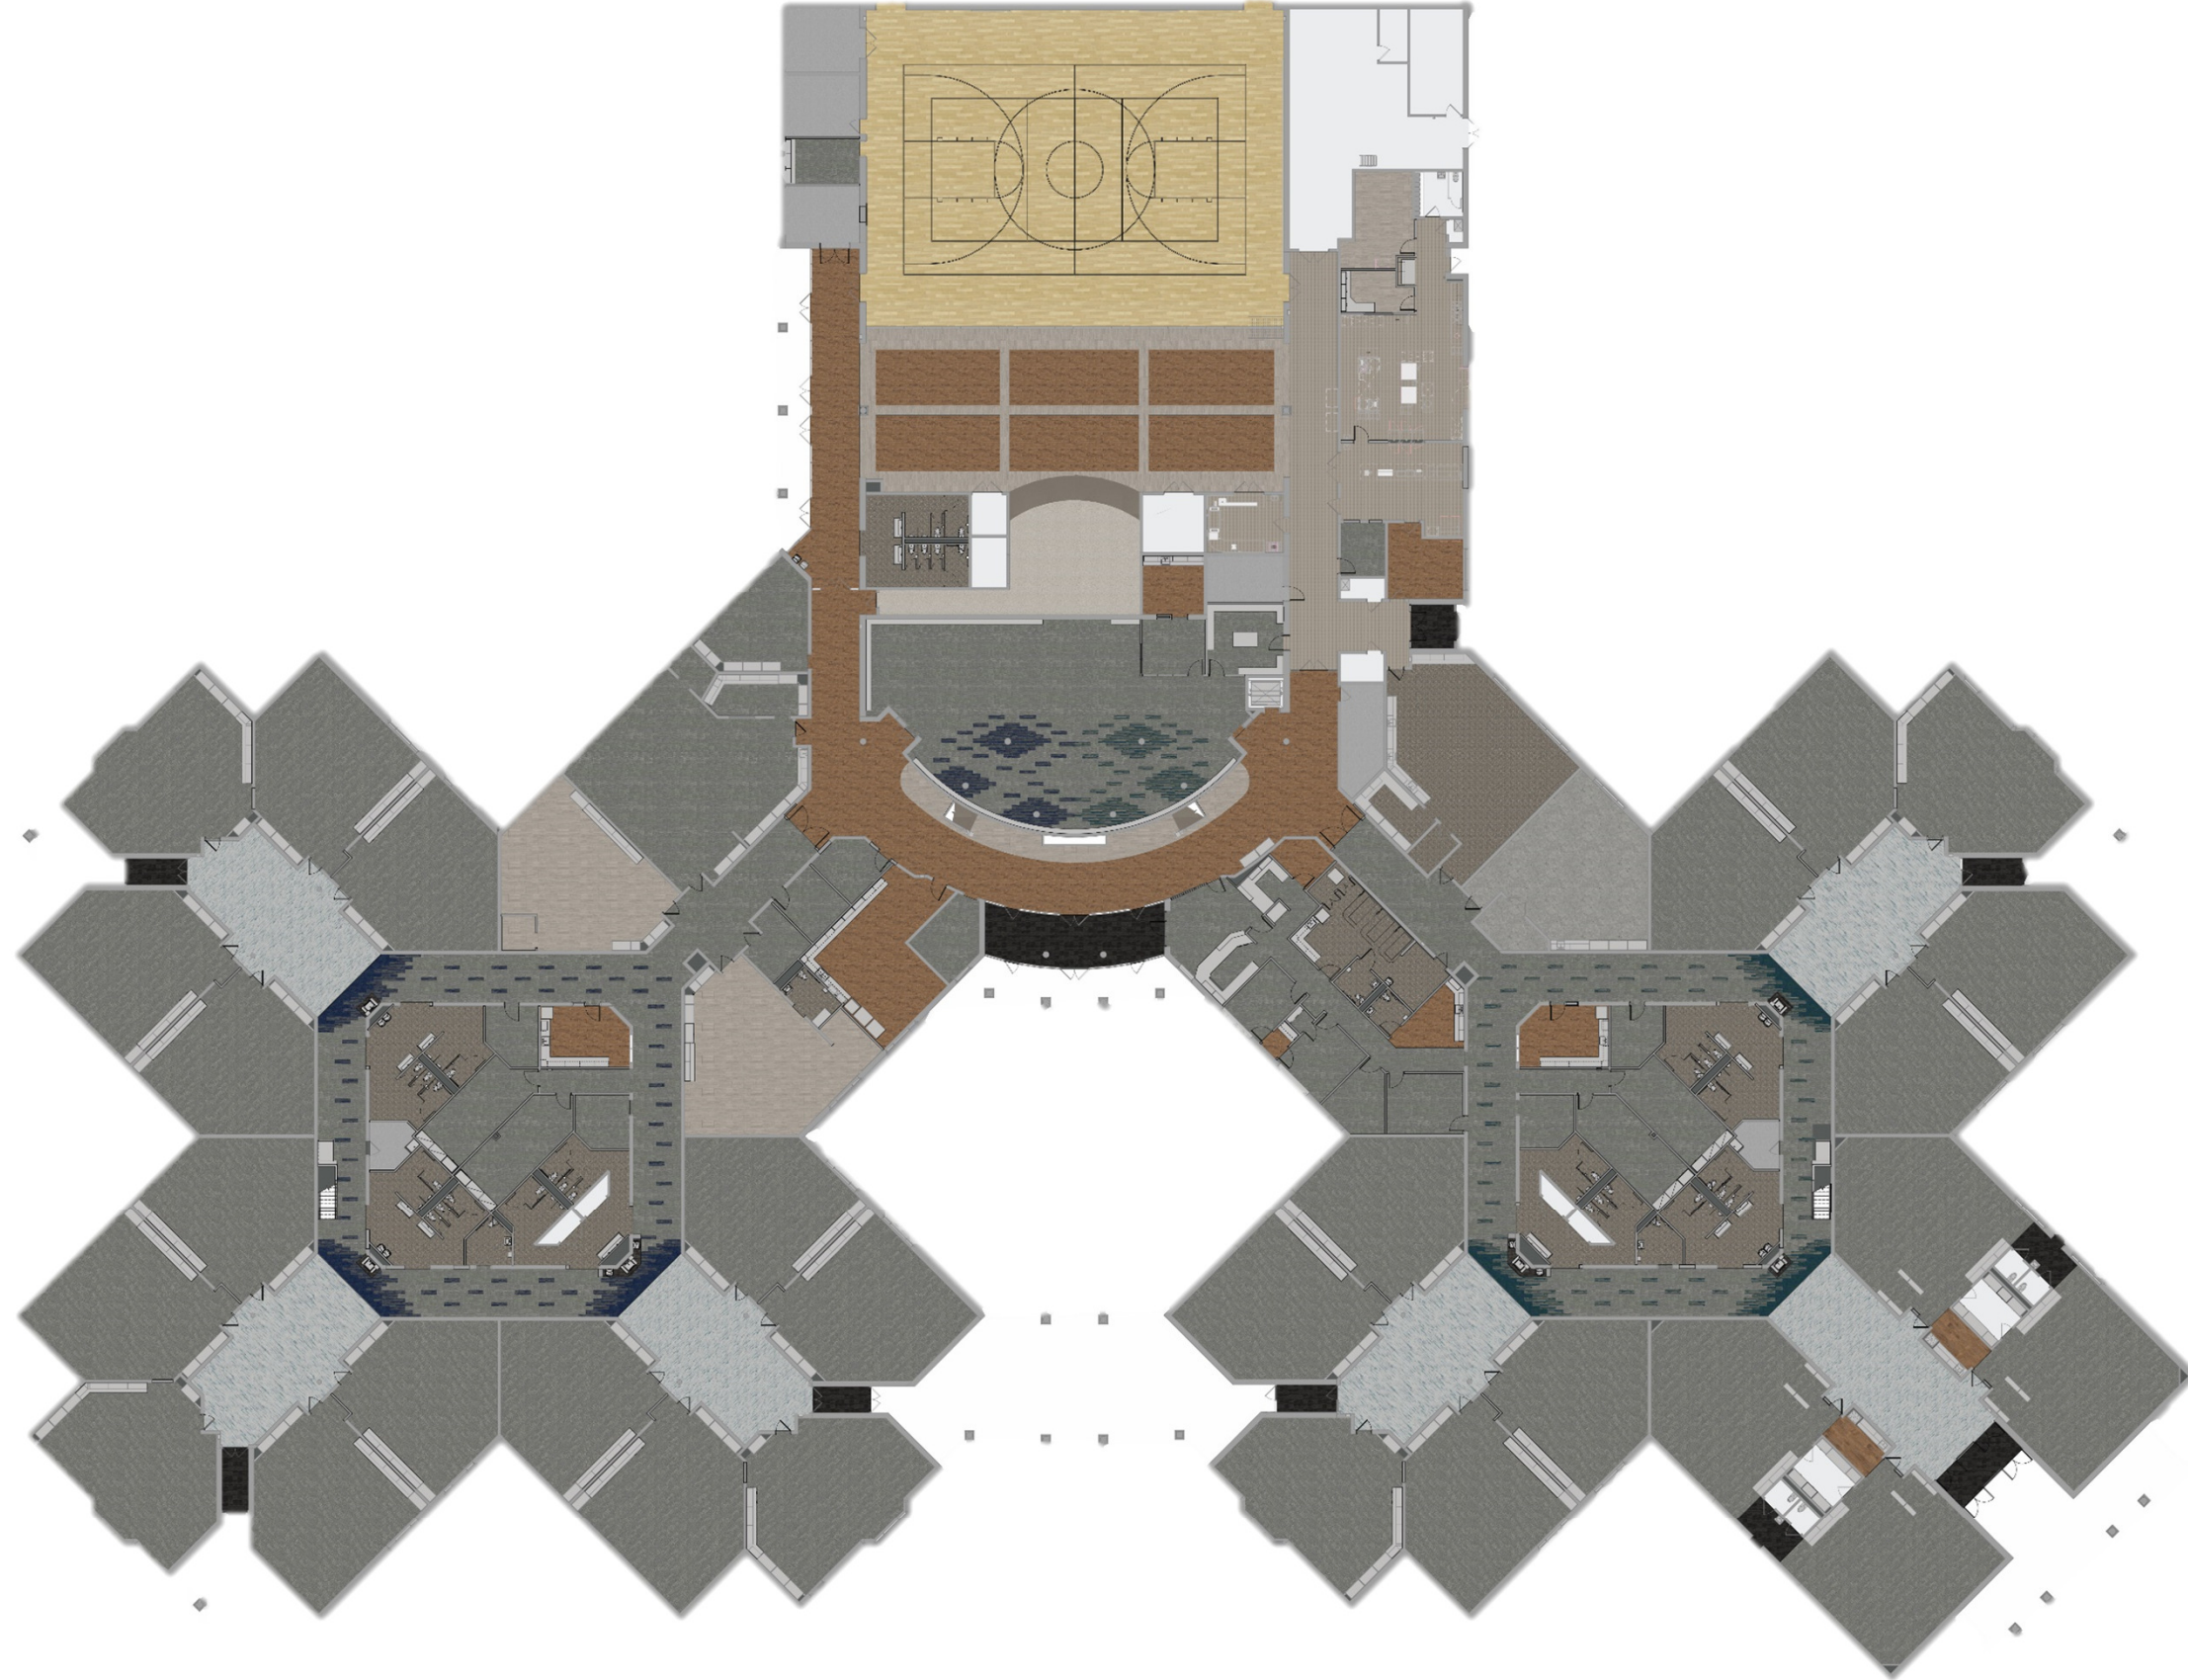

Reception Rendering



Carpet Manufacturer: Interface



Carpet Manufacturer: Milliken

Classroom Rendering



Carpet Manufacturer: Interface



Carpet Manufacturer: Milliken

Activity Commons Rendering




Carpet Manufacturer: Interface




Carpet Manufacturer: Milliken

Pod Color Details

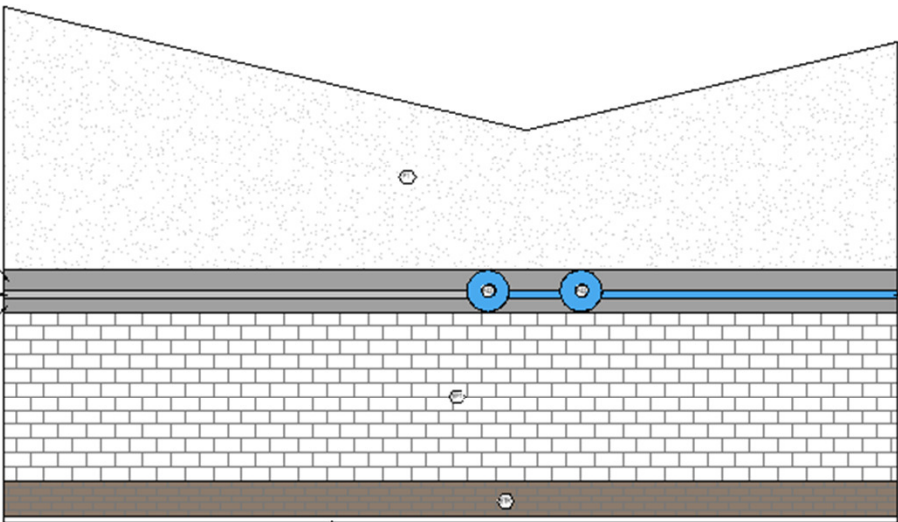


UNIT B PLAN NORTH CORRIDOR EXTERIOR WALL ELEVATION

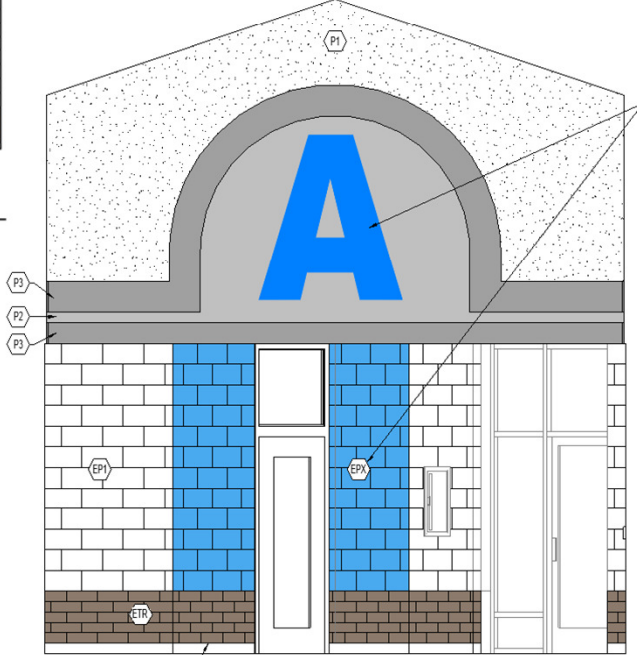


4 TYPICAL ACTIVITY COMMONS LETTERING

LETTER/COLOR AS INDICATED IN KEYET FINISH NOTES ON FLOOR PLANS

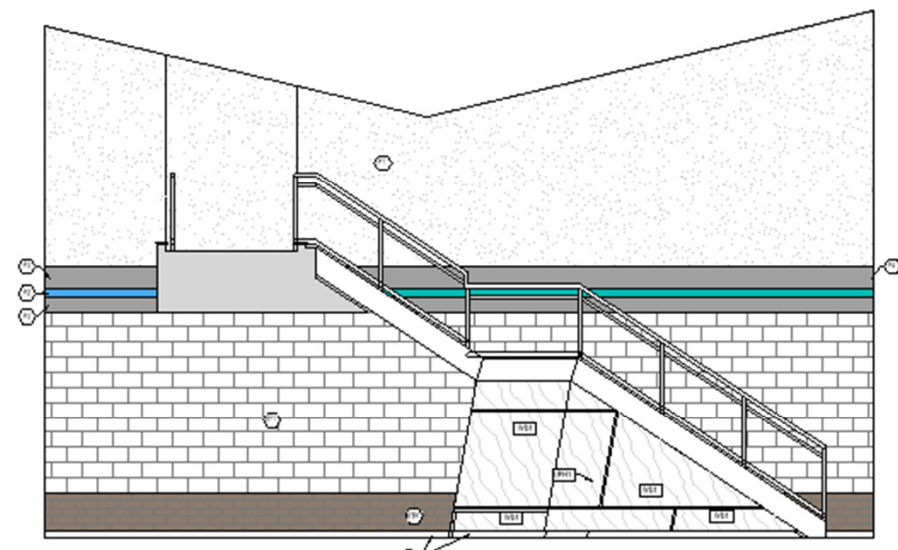

UNIT B PLAN EAST CORRIDOR EXTERIOR WALL ELEVATION

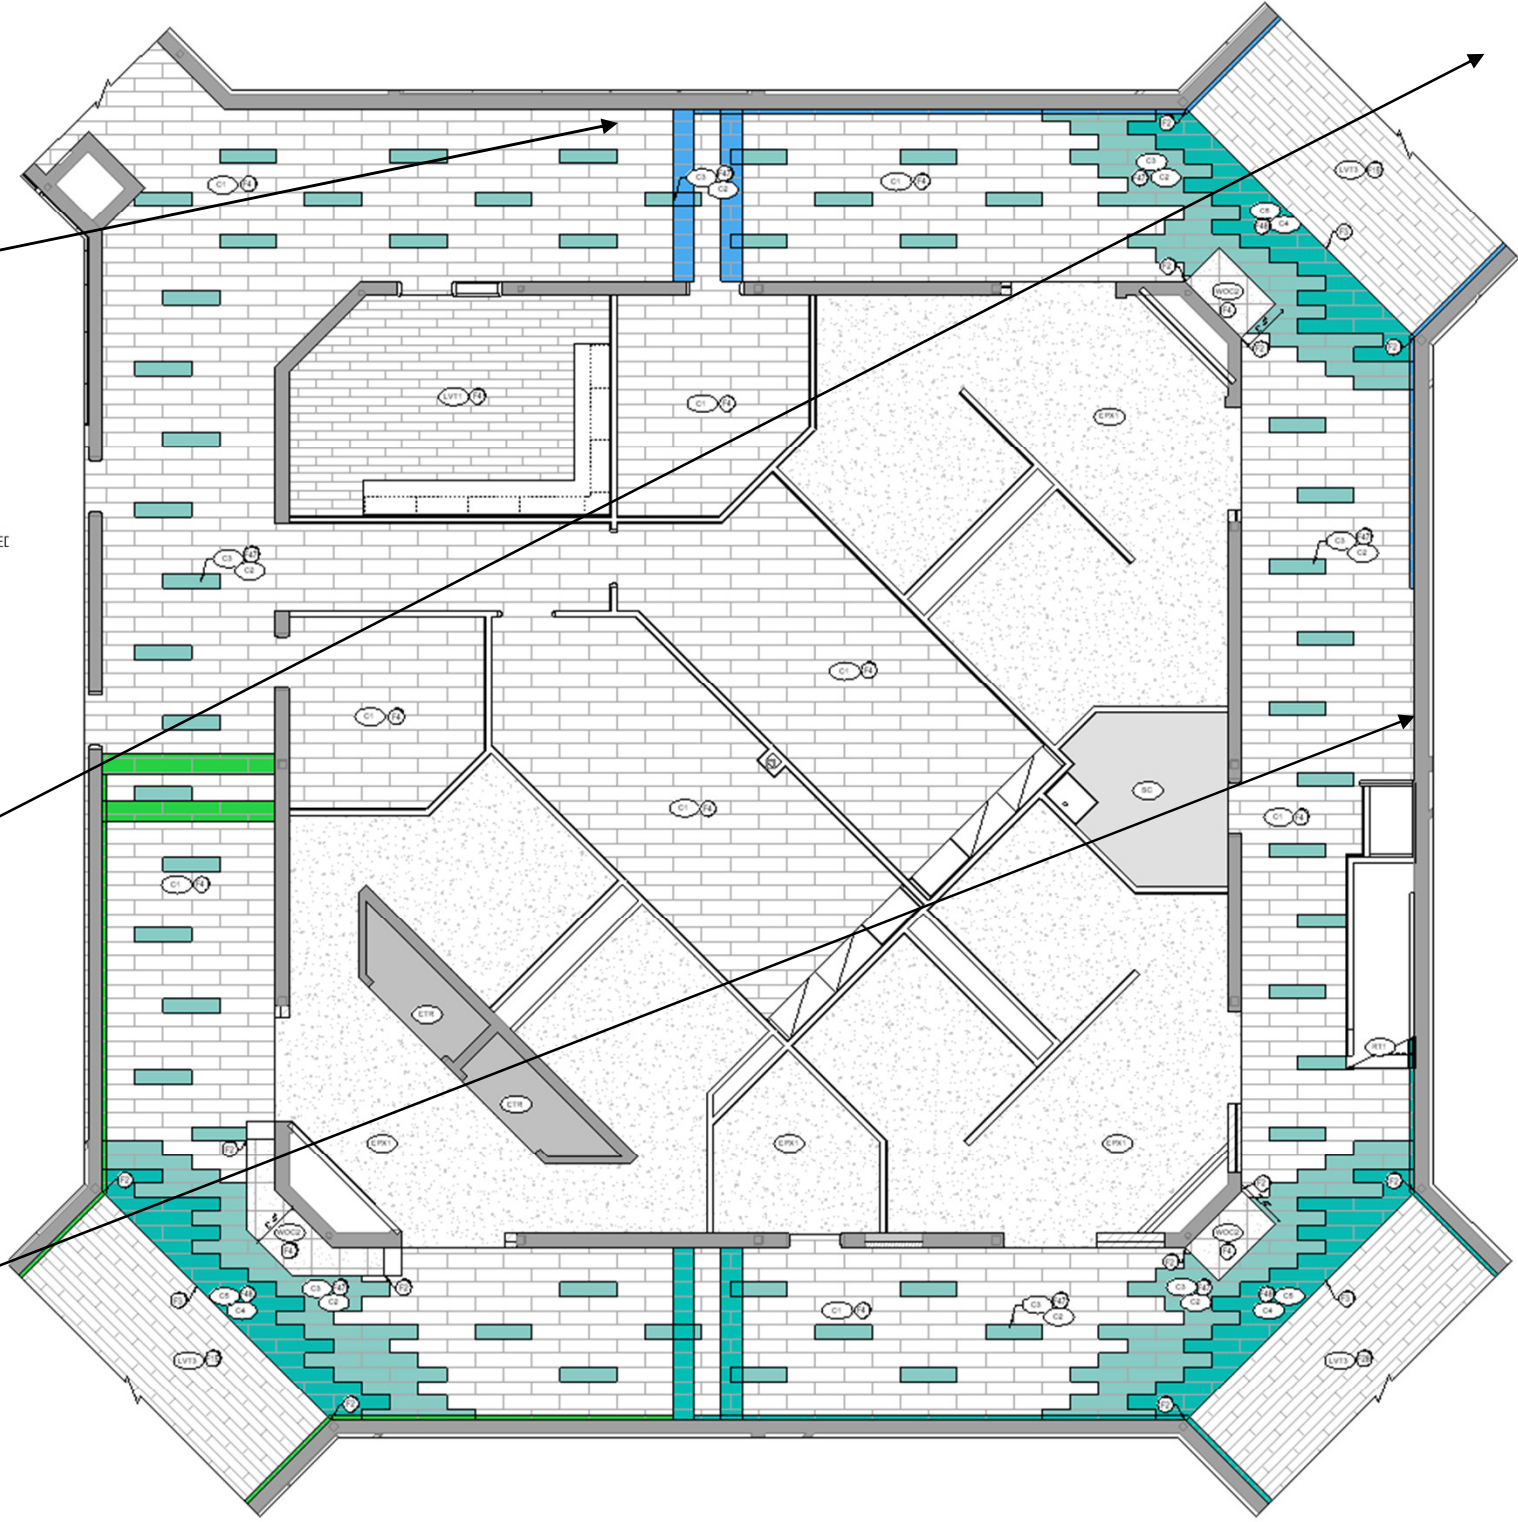

1 PARTIAL ENLARGED FLOOR FINISH PLAN - UNIT B


Restroom Rendering




Carpet Manufacturer: Milliken




Carpet Manufacturer: Interface

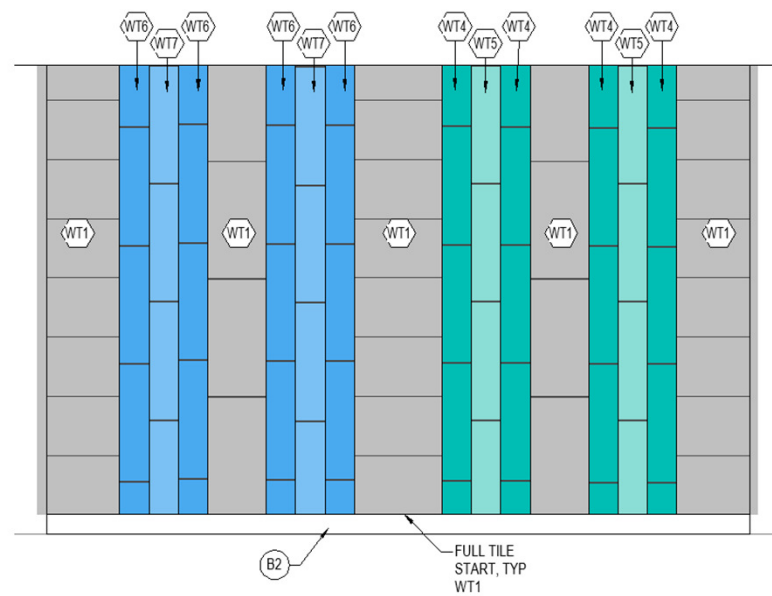

1
A800 SCALE: 1/2" = 1'-0"
TYPICAL GROUP RESTROOM
SINK WALL ELEVATION

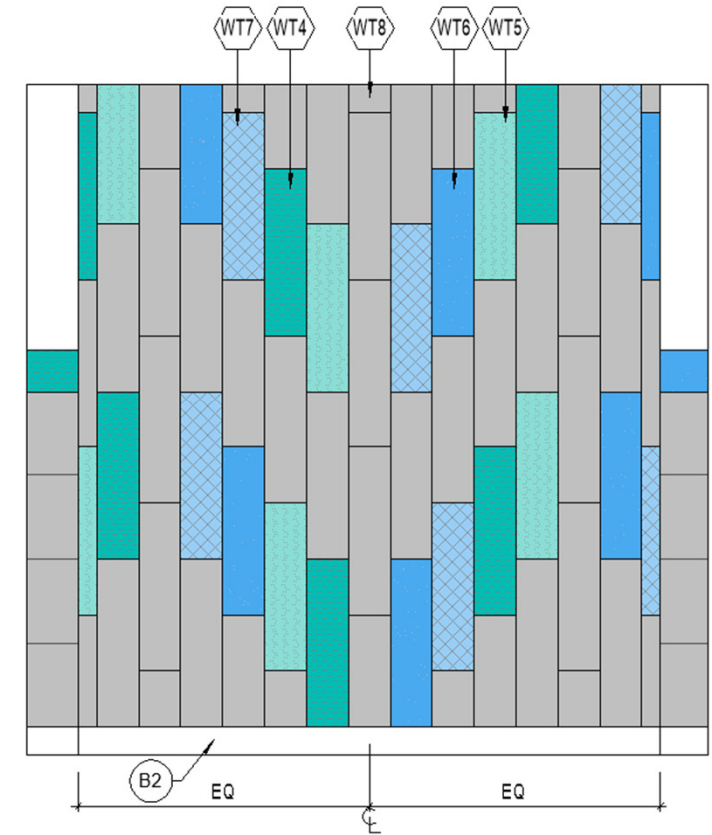

10
A800 SCALE: 1/2" = 1'-0"
TYPICAL GROUP RESTROOM
EWC ELEVATION

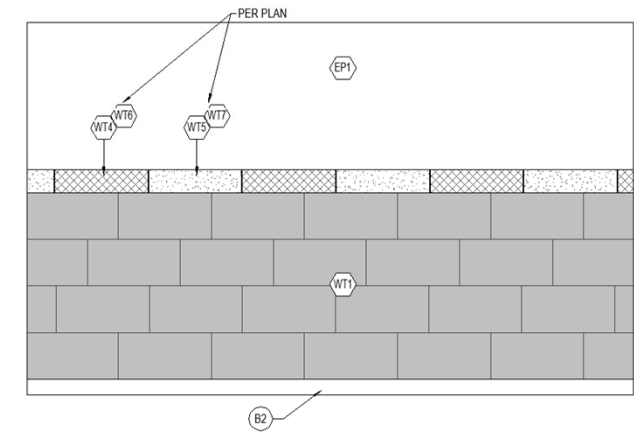

3
A800 SCALE: 1/2" = 1'-0"
TYPICAL GROUP RESTROOM
FIELD TILE


Discovery Center Rendering



Carpet Manufacturer: Milliken





Carpet Manufacturer: Interface

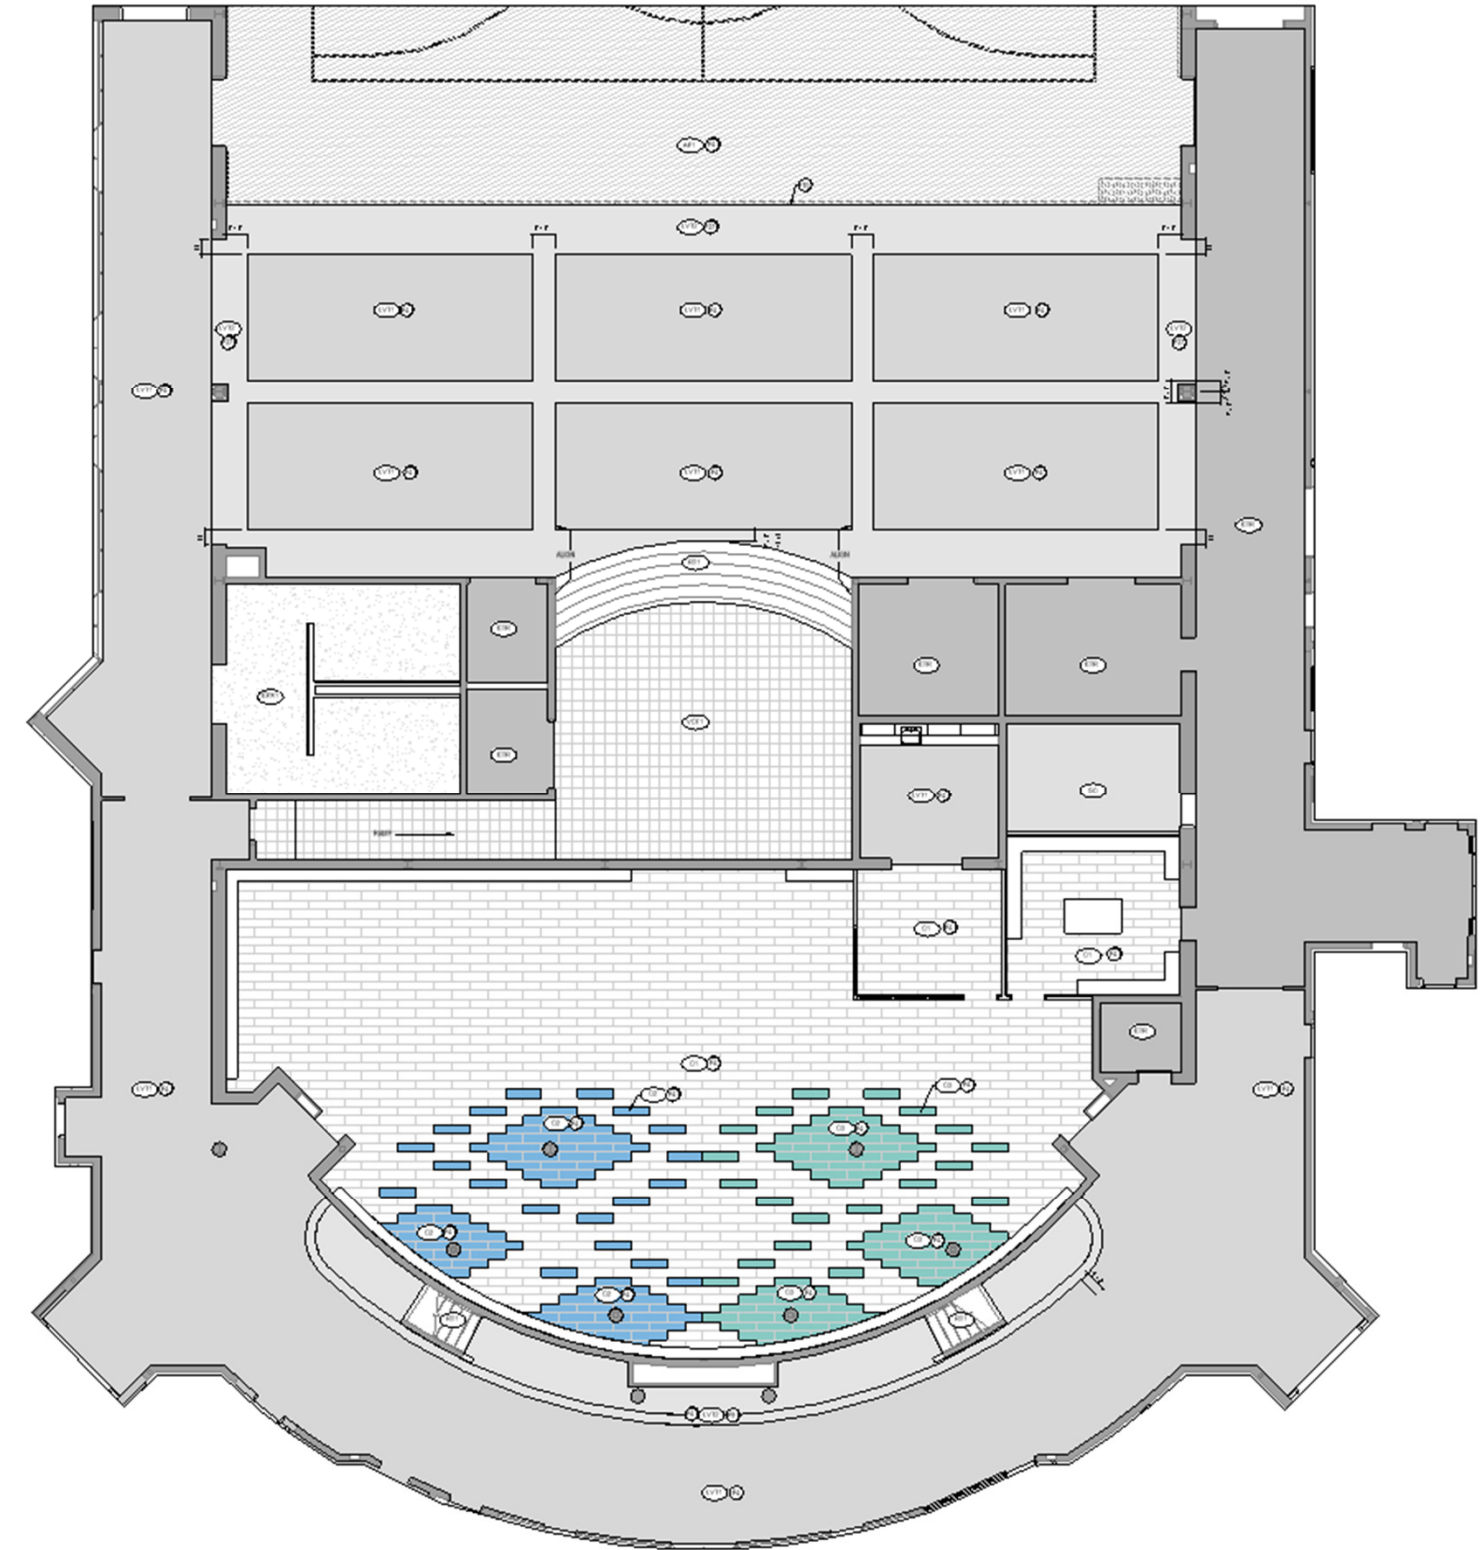

PARTIAL ENLARGED FLOOR FINISH PLAN - UNIT C
SCALE: 1/8" = 1'-0"


Main Entry Rendering

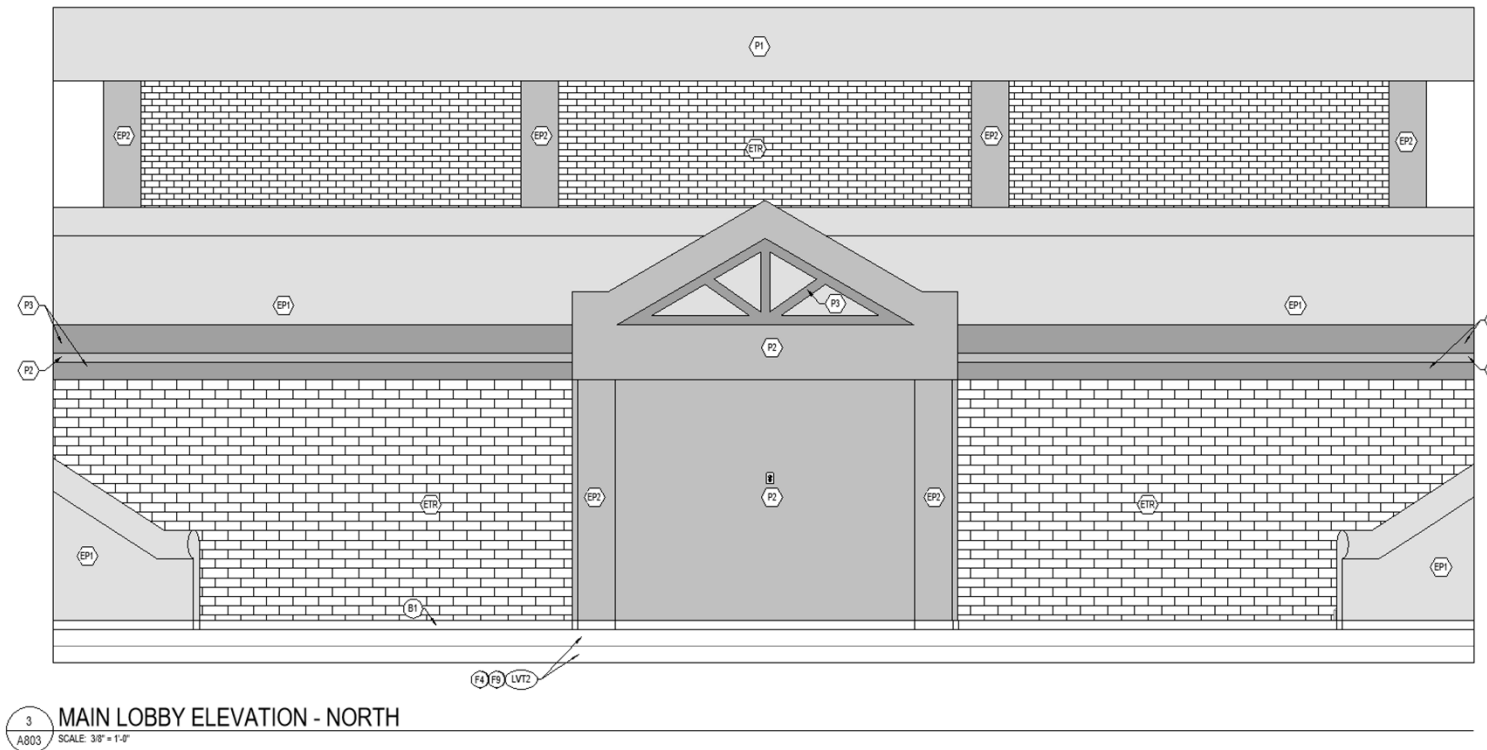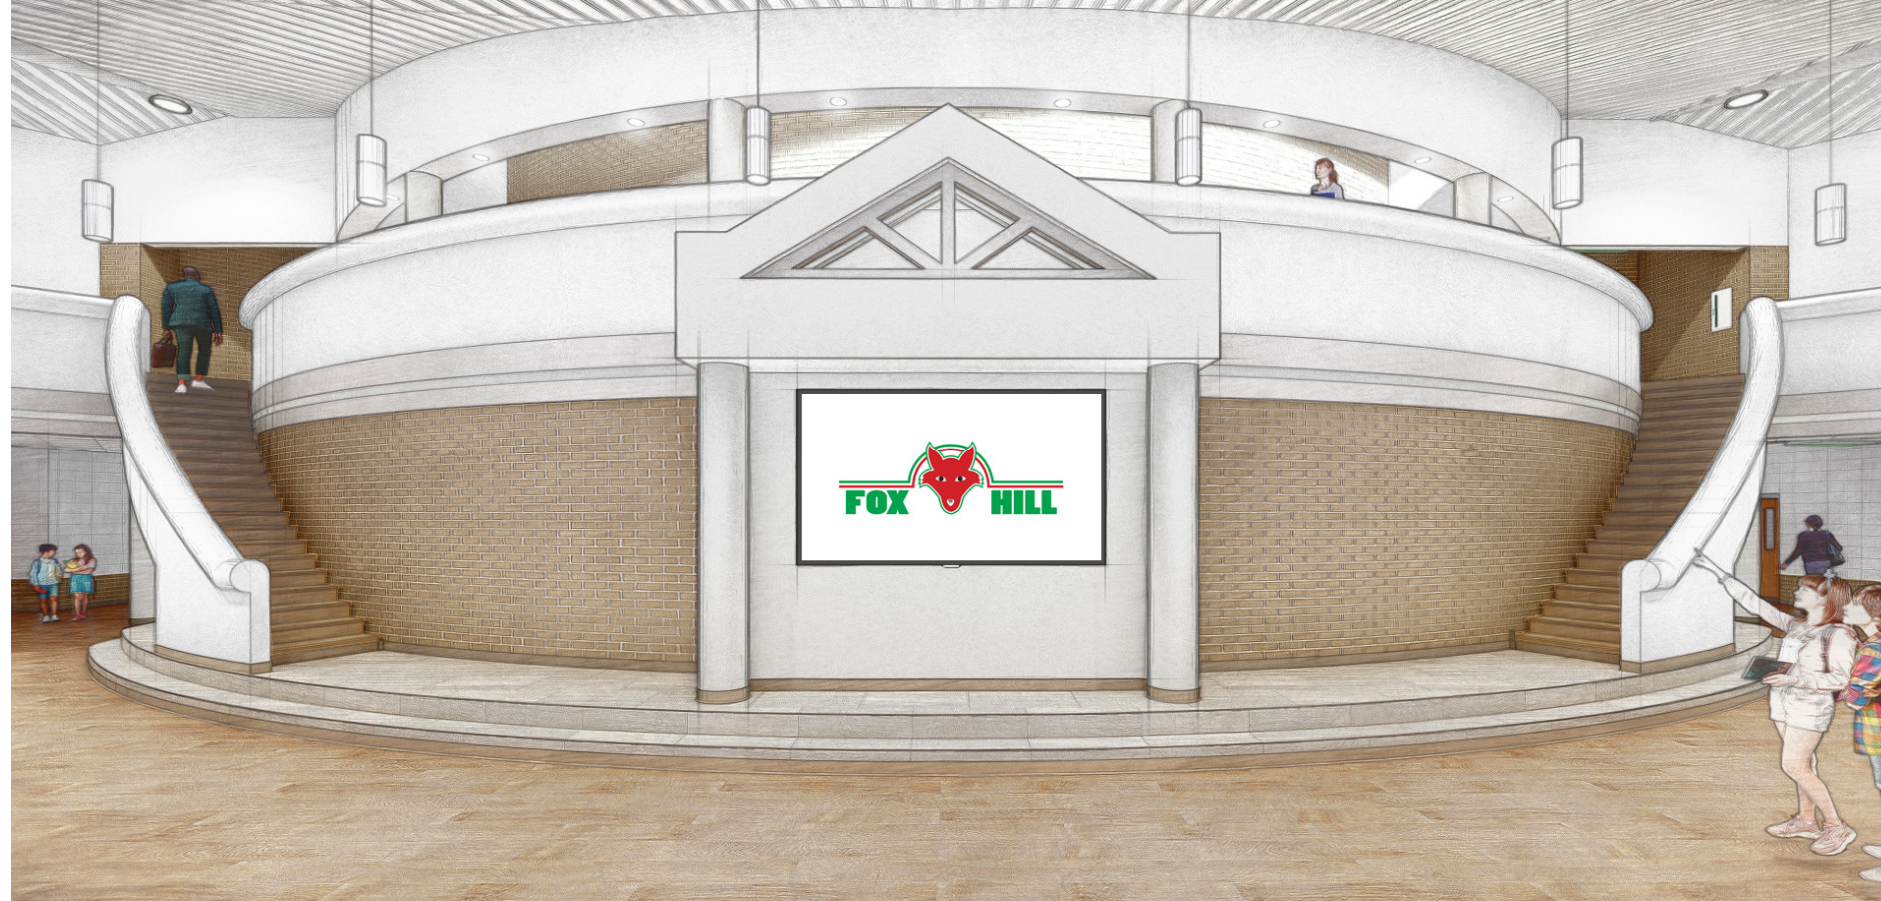


3 MAIN LOBBY ELEVATION - NORTH
A803 SCALE: 3/8" = 1'-0"

Cafeteria/Gym Elevations


Milliken & Interface

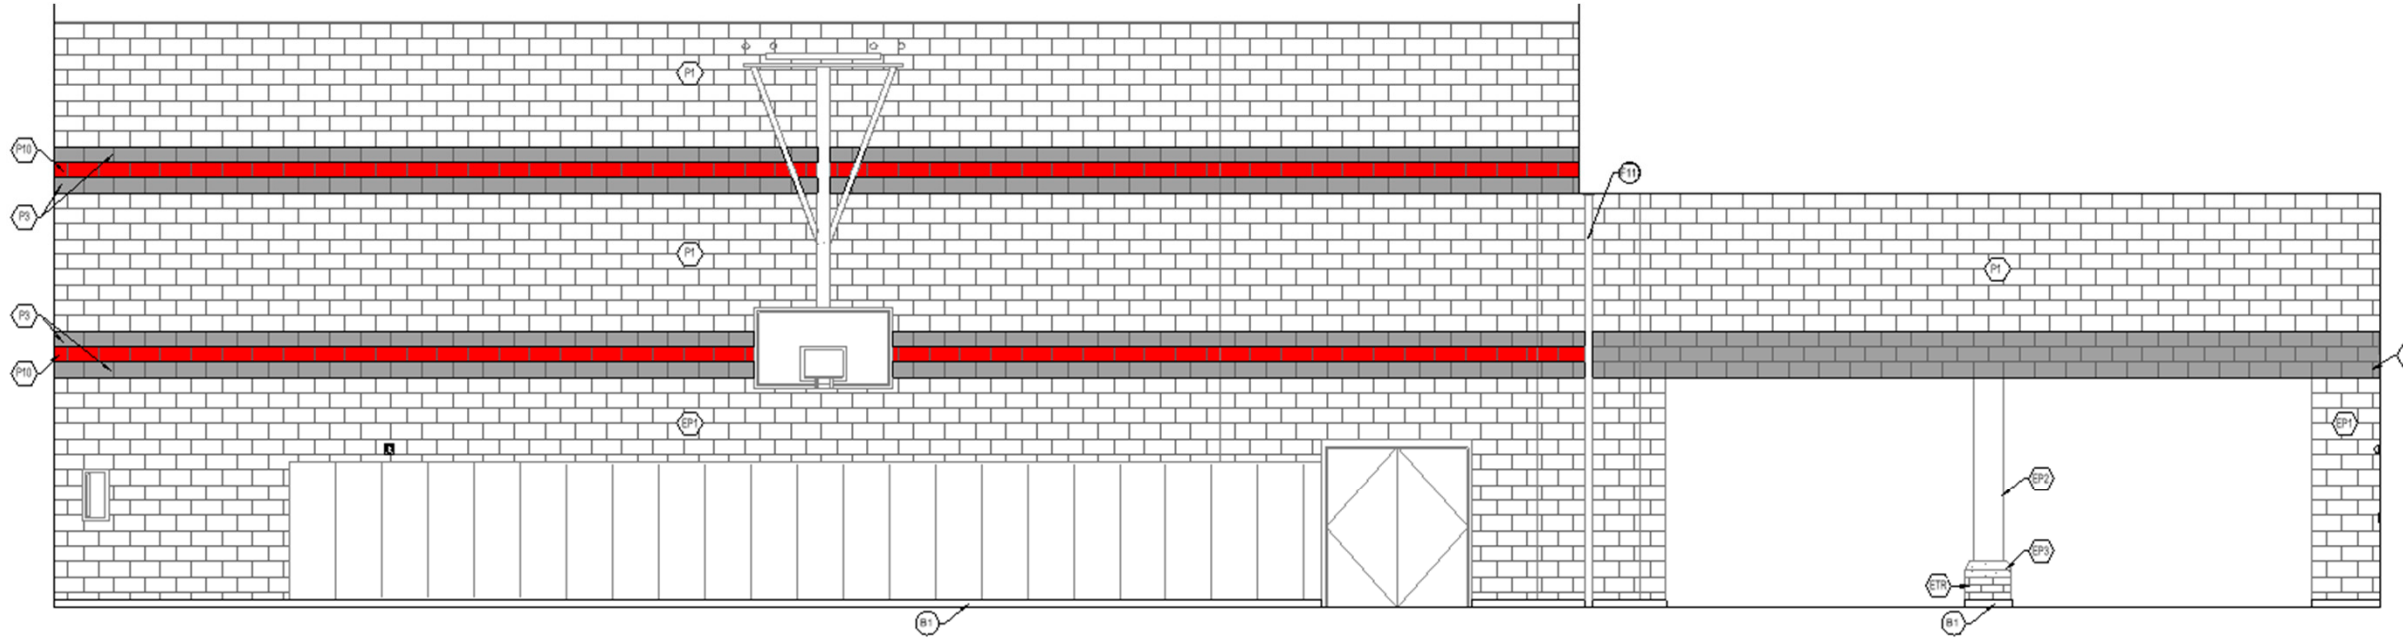

1 GYM/CAFETERIA ELEVATION - EAST
A803 SCALE: 1/4" = 1'-0"

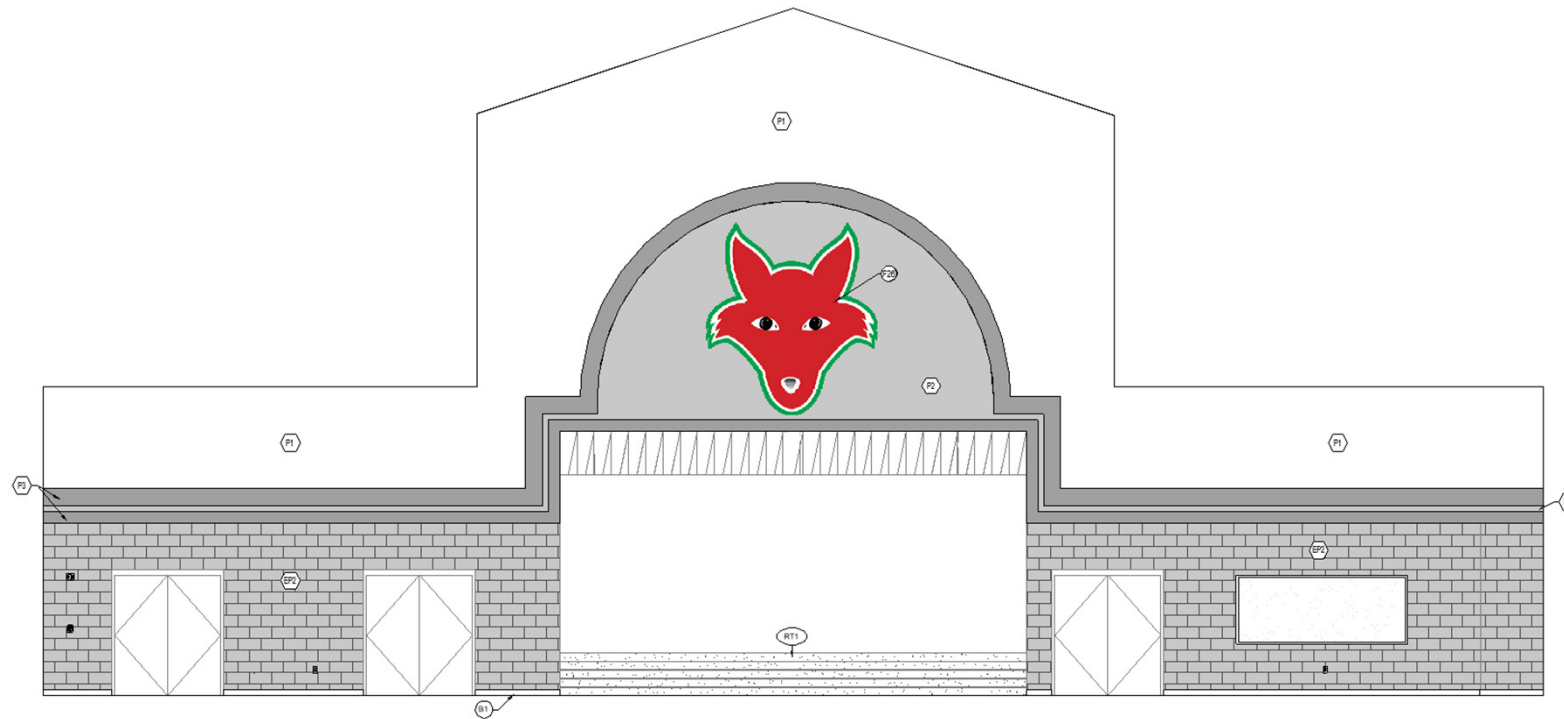

2 CAFETERIA ELEVATION - SOUTH
A804 SCALE: 1/4" = 1'-0"

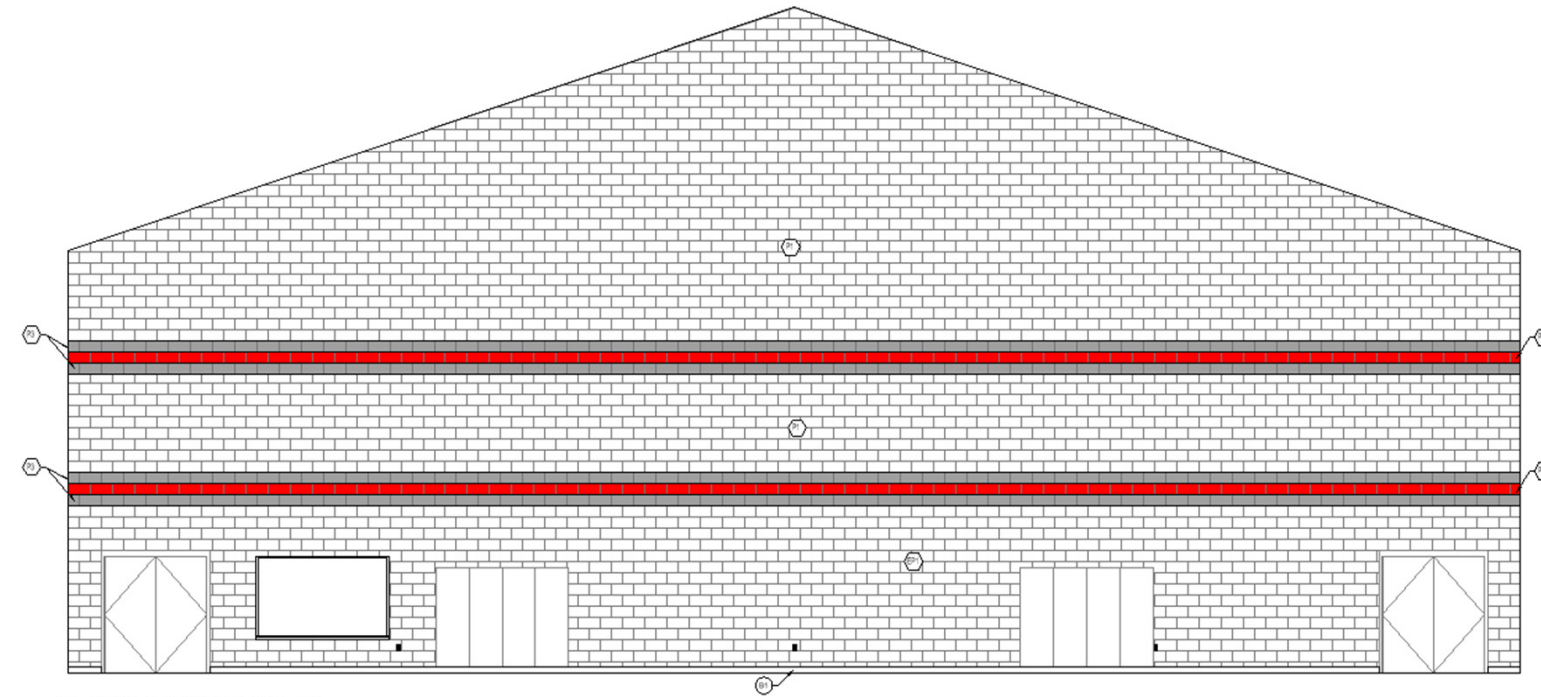

3 GYM ELEVATION - NORTH
A804 SCALE: 1/4" = 1'-0"